





2階平面図 縮尺1/200

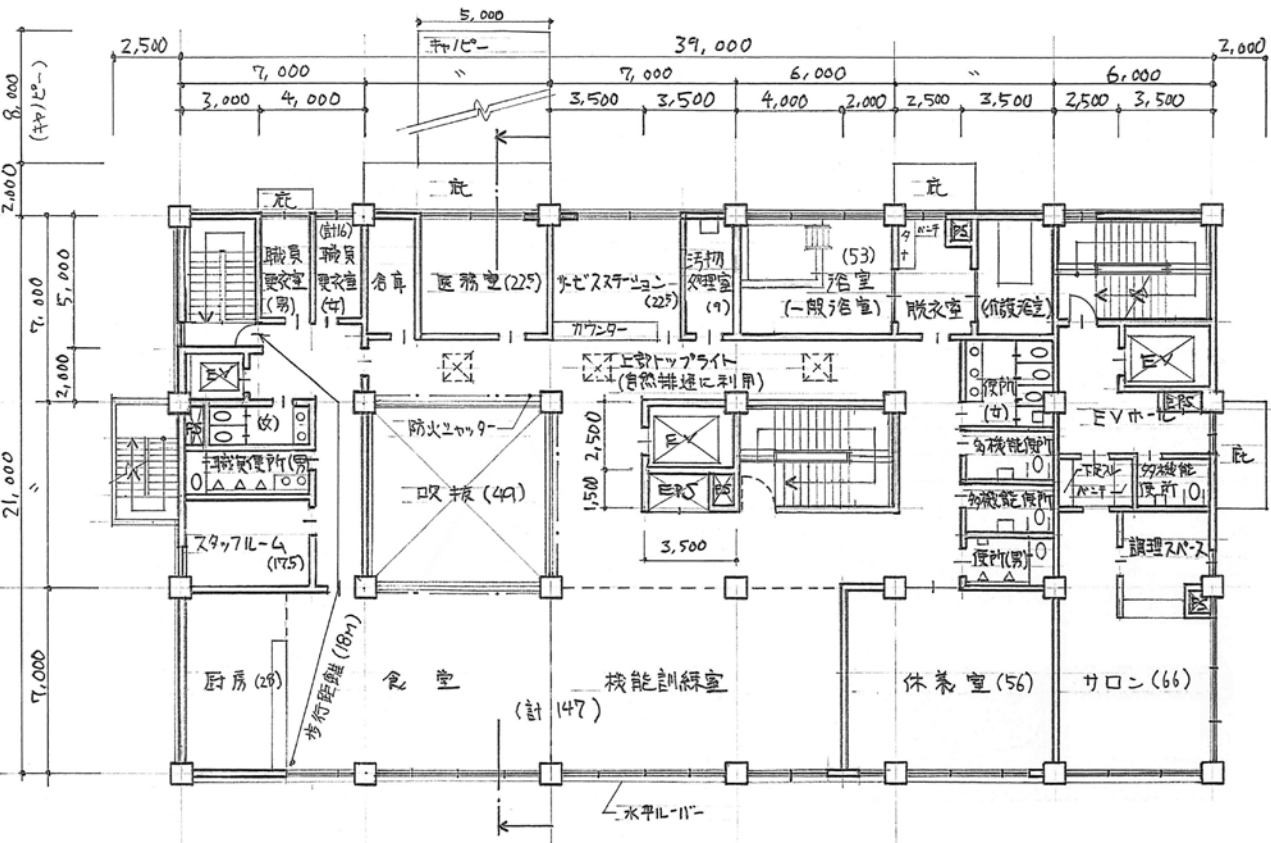

基準階平面図 縮尺1/200 (3階平面図を記入する。)

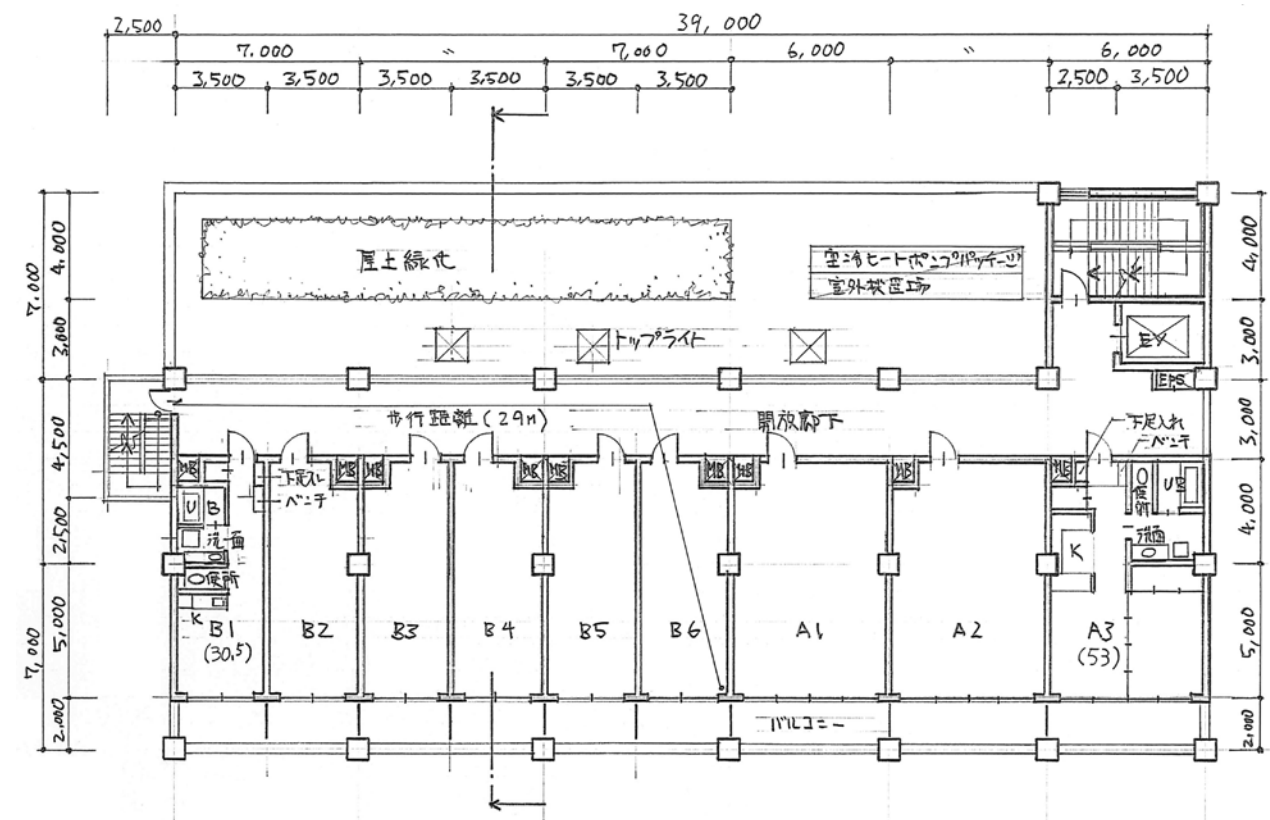

1階平面図兼配置図 縮尺1/200

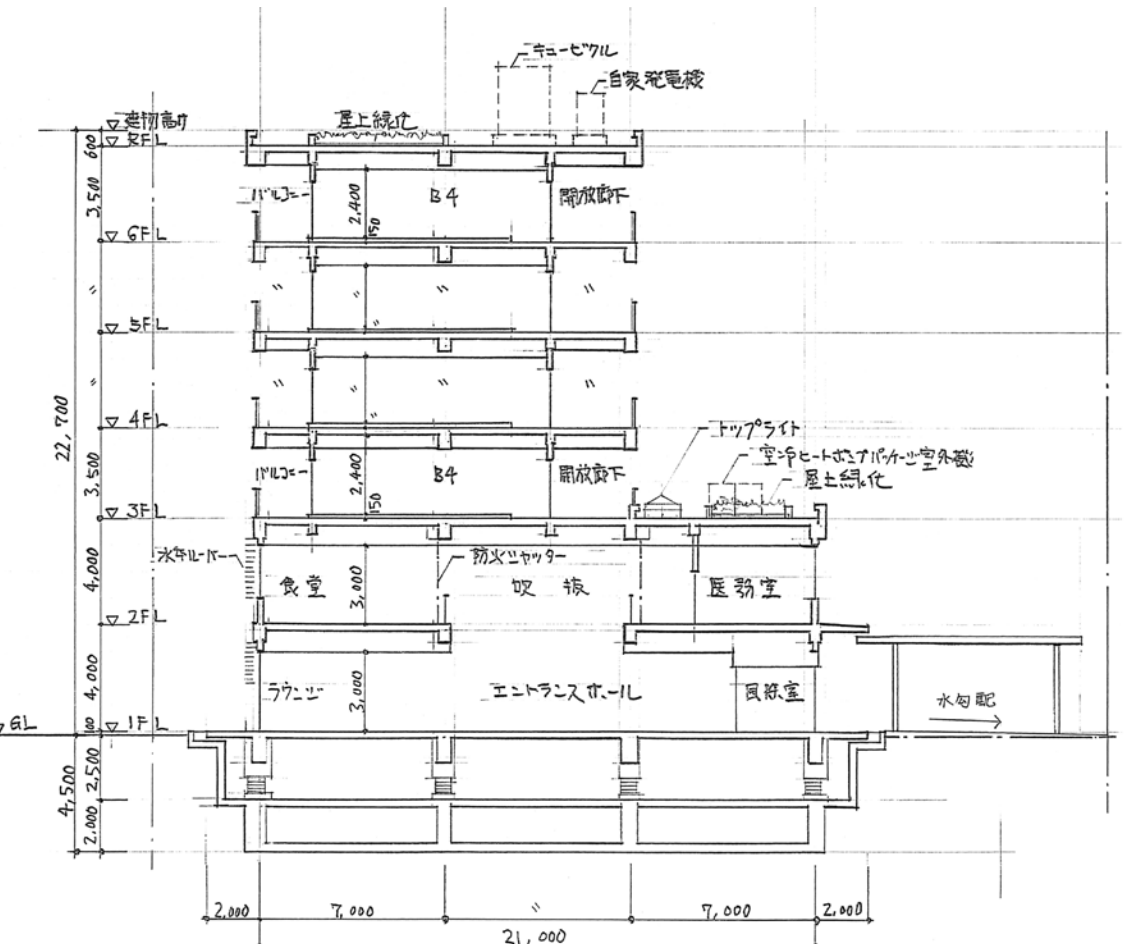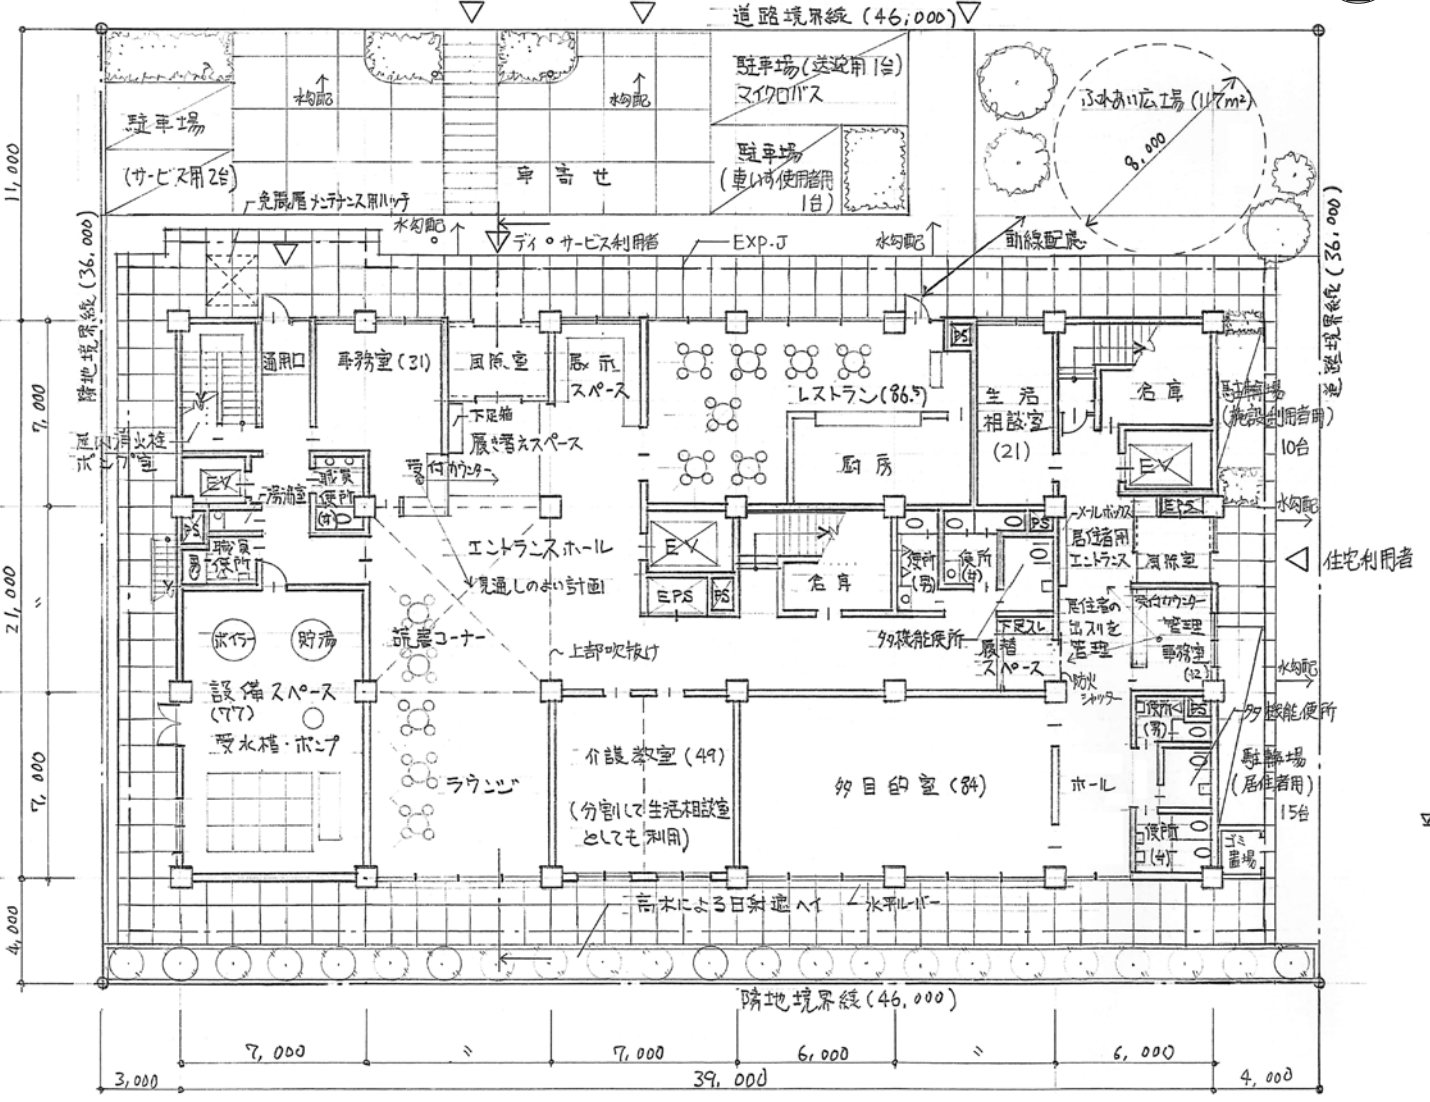

断面図 縮尺1/200

面積表	
3 5 6 階	(算定式) $39.0 \times 9.0 + 6.0 \times 4.0 + 3.5 \times 3.0 + 2.0 \times 0.5$ × 4 小計 1,546.0 m ²
	(算定式) $39.0 \times 21.0 - 7.0 \times 7.0$ 小計 770.0 m ²
	(算定式) 39.0×21.0 小計 819.0 m ²
合 計 3,135.0 m ²	