
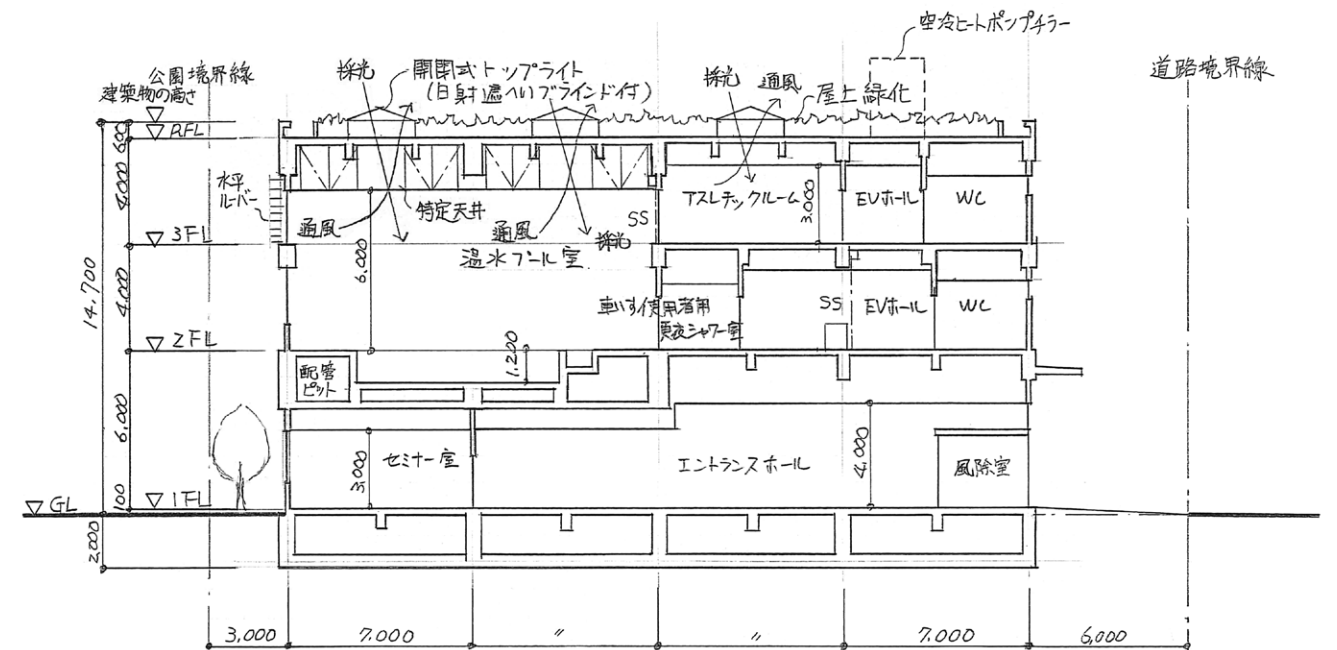


3階平面図 縮尺1/200

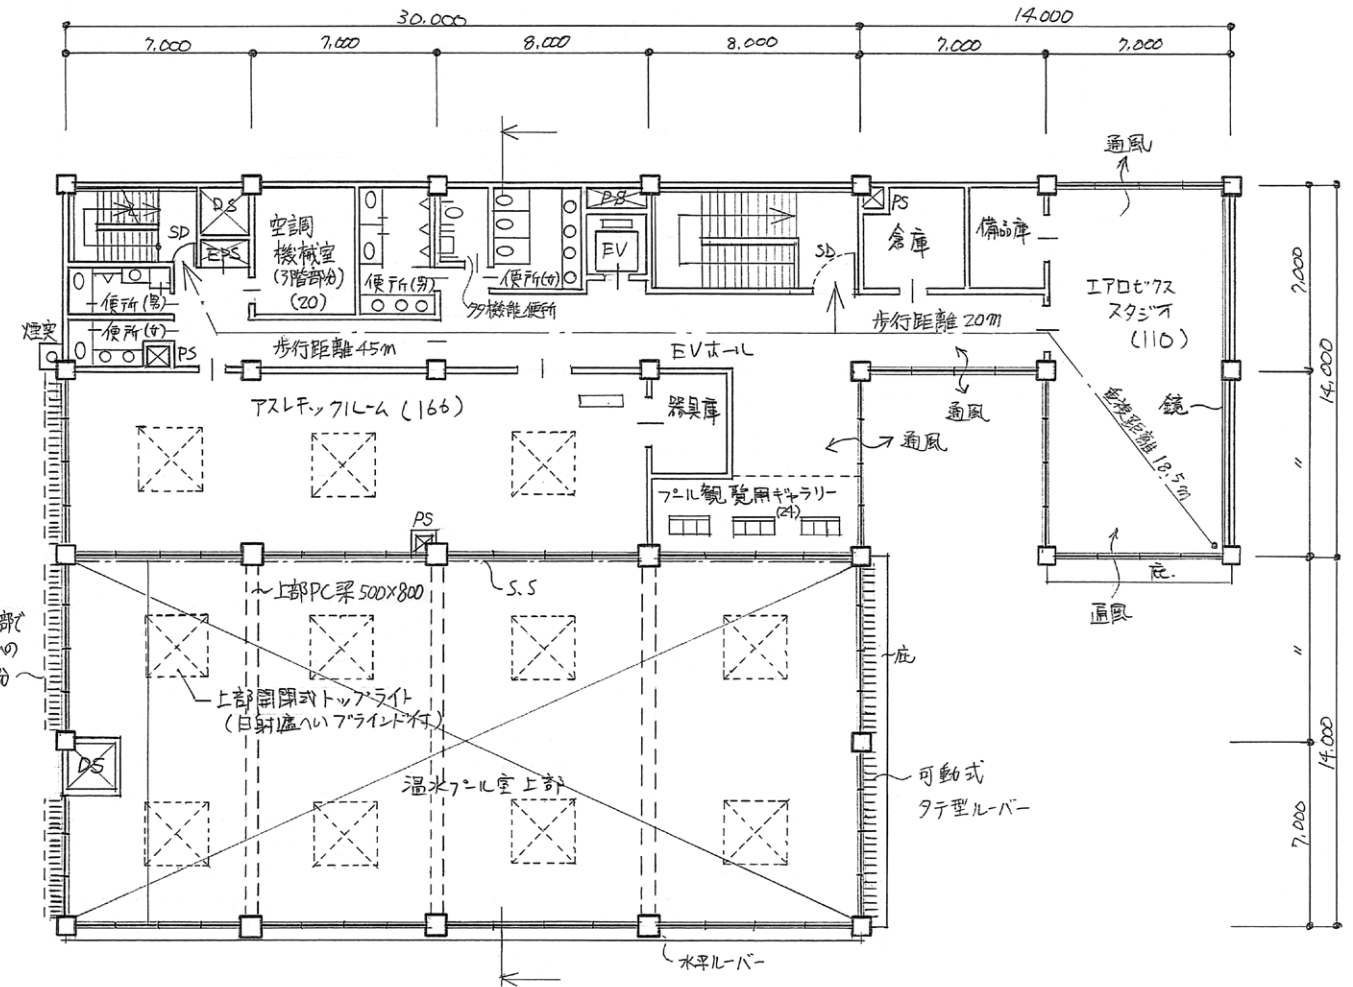

面積表 (算定式は、床面積の算出過程がわかるものであればよい。また、算出結果は、小数点以下第1位までとし、第2位以下は切り捨てる。)			
建築面積		(算定式) $44,0 \times 28,0 - \underbrace{7,0 \times 7,0}_{\text{中庭}} + \underbrace{6,0 \times 1,0}_{\text{庇}} + \underbrace{15 \times 4,0}_{\text{階段}} = 1,195,0 \text{ m}^2$	
床面積	3 階	(算定式) $44,0 \times 14,0 - 7,0 \times 7,0 + \underbrace{2,0 \times 2,0}_{\text{DB}} = 571,0 \text{ m}^2$	合 計
	2 階	(算定式) $44,0 \times 14,0 + 30,0 \times 14,0 - 7,0 \times 7,0 = 987,0 \text{ m}^2$	
	1 階	(算定式) $44,0 \times 28,0 - 7,0 \times 7,0 = 1,183,0 \text{ m}^2$	
			2741,0 m ²

合 計

2,741.0 m²